



# Supplier Document Cover Sheet



<b>Project</b>	<b>41213 – Darwin Ship Lift Project</b>	<b>Total # Pages:</b> (incl Doc Cover Sheet)	20
<b>Clough BMD JV Doc No</b>	41213-D-70046-PL-D-00003	<b>Clough Revision</b>	1
<b>Document Title</b>	Erosion and Sediment Control Plan - Wet Season		
<b>DDSR Code</b>			
<b>Equipment Tag No</b>			
<b>Supplier Doc No</b>		<b>Supplier Revision</b>	D
<b>NTG Doc No</b>		<b>Client Revision</b>	

Supplier shall ensure that documents have been fully checked and approved prior to submittal.	<b>Prepared by</b>	Tom Bailey	<b>Checked by</b>	Curtis Triffet	<b>Approved by</b>	Matthew Boynes
	<b>Signature</b>	TB	<b>Signature</b>	CT	<b>Signature</b>	MB
	<b>Date</b>	20/11/2024	<b>Date</b>	05/12/2024	<b>Date</b>	05/12/2024

Clough Review Codes:	Supplier Details:	Contractor Details:
<ol style="list-style-type: none"> <li>Approved</li> <li>Approved – Submit Certified Final</li> <li>Approved as Noted – Revise and Submit Final</li> <li>Not Approved – Revise and Resubmit for Review</li> <li>Information Only</li> </ol>		 DARWIN SHIP LIFT PROJECT 6/250 St Georges Tce Perth WA 6000  Phone: +61 8 9281 9281
Approval does not relieve supplier from full compliance with contractual obligations		
Clough BMD JV Review Code & Acceptance indicated by footer stamp at Review Completion.		

			NTG Review Code
1	05/12/2024	Re-issued for Use	
0	04/11/2024	Issued for Use	
<b>Rev</b>	<b>Date</b>	<b>Description</b>	
<b>Revisions to Clough BMD JV Document No</b>			

Once printed this document becomes uncontrolled. Refer to FusionLive for controlled copy.



# EROSION AND SEDIMENT CONTROL PLAN

## DARWIN SHIP LIFT



**CLIENT:** Clough BMD JV

**DOCUMENT NUMBER:** 22-0063/R3016

**VERSION:** D

**DATE:** 20/11/24



# 1 SCOPE

Topo were engaged by Clough BMD JV to develop a CPESC certified Erosion and Sediment Control Plan (ESCP) for works associated with construction of the Darwin Ship Lift Project.

## 1.1. GUIDELINES

This ESCP has been prepared in accordance with the following documents:

- + Environmental Assessment Act 1982
- + Waste Management and Pollution Control Act 1998
- + Soil Conservation and Land Utilisation Act 1969
- + Best Practice Erosion and Sediment Control (IECA, 2008) and Appendix B (IECA, 2018)
- + DIPL Standard Specification for Environmental Management (Version 2)

## 1.2. CERTIFICATION

I Tom Bailey certify that this Erosion and Sediment Control Plan (ref: R3016) has been prepared to satisfy the following requirements:

- + The intent and minimum standards nominated within the IECA (2008) Best Practice Erosion and Sediment Control Guideline and relevant supporting Appendices (IECA, 2015).
- + NT Government Environmental Approval EP2023/028-001 Condition 2-3
- + Environmental Approval EP2023/028-001
- + Australian Government EPBC Approval ref 2021/9068
- + Environmental Approval EP2023/028-001

If implemented correctly, it will assist Clough BMD JV in meeting environmental obligations defined in the *Waste Management and Pollution Control Act 1998* (NT) and approvals identified above.

The ESC plan has been designed to minimise the impact for downstream/adjacent water quality and marine impacts.

 CPESC 6374 

## 1.3. REVISION

It is anticipated that this ESCP will be reviewed biannually to capture changes arising from seasonal variability and the progression of project works. It is suggested that the ESCP be updated in or around October of each year for the onset of the wet season, and again around March-April for the upcoming dry season.

VERSION	DATE	AUTHOR	REVIEWER	APPROVED
A	27/09/23	T. Bailey		T. Bailey
B	30/10/23	T. Bailey		T. Bailey
C	9/02/24	T. Bailey		T. Bailey
D	20/11/24	T. Bailey		T. Bailey

## 2 PROJECT DESCRIPTION

### 2.1. LOCATION

The project is situated approximately 6.5 Kilometres (km) south-east of the Darwin Central Business District, on the East Arm Peninsula within Darwin Harbour. The site is approximately 700 m east north-east of the East Arm Wharf (EAW) and the Marine Supply Base (MSB), and west of the Darwin Business Park. Road access is provided by Berrimah Road, linking the site to the Darwin road network including the Stuart Highway and Tiger Brennan Drive. The project location is represented visually in Figure 1.



Figure 1 – Site Location (Source: AECOM)

### 2.2. PROJECT WORKS

Project works involve road and service upgrades and reclamation for the common user ship lift facility. The facility will include: a ship lift 26m wide, 103m long and 6m deep with lifting capability of 5,000 tonnes, four wet berths (wharves) and 20ha of hardstand for ship repair and maintenance works. Associated works include:

- + Roadworks for upgrade of Berrimah Road
- + Dredging (Cutter Suction and Backhoe+Barge)
- + Piling (Marine and Land Based)
- + Land Based Bulk Earthworks
- + Imported Fill Reclamation
- + Rock armouring
- + Stormwater drainage and utilities installation
- + Large scale pavements and hardstand areas
- + Building works
- + Electrical works
- + Lines, signs and road furniture
- + Security infrastructure

Works are expected to commence in 2023, with completion scheduled for 2025.

### 2.3. CLIMATE

The historic monthly rainfall for the region is presented below in Figure 2. The Darwin area experiences a tropical climate with distinctly wet summers and dry winters. The highest periods of rainfall are recorded in summer months, with the maximum mean monthly rainfall recorded in January (432 mm). Relatively low rainfall is recorded in the months of May to September, with the lowest mean rainfall month being July (1 mm).

Tropical cyclones have a high occurrence of forming in Darwin’s surrounding oceans during the wet season (November to April), and have the potential to result in strong to gale force winds, large wave heights and heavy rainfall along much of the coast of the NT.



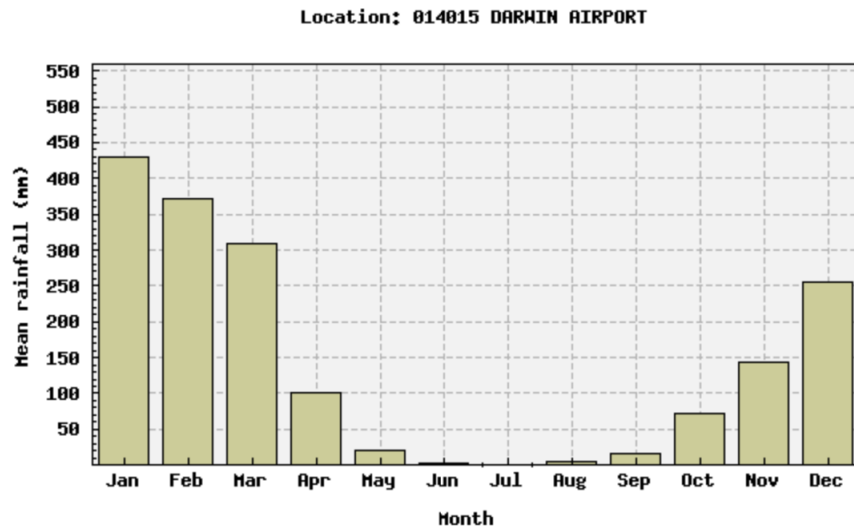


Figure 2 – Historic rainfall (Source: BoM)

## 2.4. TOPOGRAPHY AND DRAINAGE

Land elevation throughout the project is generally between 0.0m and 7.0m AHD with elevation greatest in the northern and north-eastern sections of the project area. The area is generally well-drained with moderately sloping terrain up to approximately 5 degrees grading to the southern sections of the project area (KBR 2018). Localised flooding has however been reported in the vicinity of the lower sheds. The project area located above HAT is approximately 4.2ha, with a further 15ha of rocky mud-flats in intertidal areas, and an isolated stand of remnant mangrove habitat. Marine areas consist of sandy substrate.

Existing drainage consists of roadside swales with culverts along Berrimah Road and a major channel running along the northern boundary of the landside site where a very large hardstand is located. An access road crosses from that hardstand area to the existing MUBRF to the east of the project, with significant associated drainage currently in place. Informal drainage is present within the landside area, draining east to the new MUBRF stormwater.

Topography and drainage across the project is presented in detail in Appendix A.

## 2.5. SOILS

Geology at the site is comprised of quaternary coastal alluvial sediments such as mud, silt and clays which overlay unconsolidated Cainozoic unconsolidated solids and laterites. Bedrock at the site is understood to be the Burrell Creek Formation which is Orosirian in age (Geological Map Series Sheet 5073). Through interviews conducted with persons knowledgeable with the site and its history, it is understood that much of the site is reclaimed land.

As reported in the project EIS by AECOM, the general hinterland landforms around Darwin Harbour comprise of dissected upland terrain, low strike-ridges and hills (approximately 15-40m high mostly along the southern coastline, formed on shales, siltstones and sandstones of the Proterozoic Burrell Creek Formation [BCF]) and intervening alluvial flats (Wood et al. 1985, Pietsch 1987, Burns 1997). Sediments of Cainozoic age cover most of the region and consist of Tertiary and Quaternary soils and laterite exposures. Quaternary sands, silty clay, laterites or ferruginous clayey sand are associated with drainage lines and low lying country (Pietsch 1987). East Arm comprises areas of high ground with tropical woodland vegetation surrounded by intertidal mangroves which are partially or completely inundated by water at high tide. Some minor hills and ridges occur over the higher elevations of woodland areas (Douglas Partner 2015). Land elevation ranges from 0-30 m (URS, 2011).

Around the peninsula coastline, the mangroves merge into extensive tidal mudflats formed from marine alluvium and mud, clay and silt (Brocklehurst and Edmeades 1996). Sandy shelly chenier ridges and small areas of salt flats also occur (Pietsch 1987).

The Project area has two primary land systems as defined by the Land System Mapping from NTG:

- + Kras: This land system consists of plains and rises associated with deeply weathered profiles (laterite) including sand sheets and other depositional products.
- + Littoral 1: This land system consists of tidal mudflats and coastal floodplains with channels and estuaries, subject to tidal inundation. Soils are usually poorly drained clays and muds.

Based on the 1:100,000 scale geological map of Darwin (NTG 1983), the Project area is underlain by metasediments belonging to the BCF. Quaternary age cover, comprising alluvium, unconsolidated sands, colluvium, and marine and estuarine sediments cover the BCF rocks.

The current seabed surface levels within the proposed dredging footprint range from +1.0 m LAT to -3.0 m LAT. The typical geotechnical profile of the unconsolidated surface materials to be dredged consists of sand and gravel surface sediments (with gravel potentially comprising shell fragments) with silt and clay content generally increasing with depth.

During sediment sampling undertaken at the site sample recovery of between 0.2 and 1.5 m was achieved before encountering consolidated material (AECOM 2020). These unconsolidated sediments are underlain by a thin layer of 'stiffer' consolidated residual soils, typically silty sand / sandy silt, which are overlaying shallow rock material.

ASS commonly occur in Quaternary aged sediments of marginal marine or estuarine origin and are mainly confined to coastal lowlands. A review of the ASS Risk Mapping database (ASRIS 2017) classifies the area around the site as having a high probability of occurrence. Potential acid sulfate soils (PASS) is likely to occur within the intertidal flats associated with mangroves, the area between the mangrove line boundary and the proposed dredge area above the mean low tide, and subtidal zones that are permanently inundated estuarine or marine areas.

### 3 EROSION RISK ASSESSMENT

#### 3.1. SOIL LOSS

A preliminary erosion risk assessment has been conducted using the Revised Universal Soil Loss Equation (RUSLE). The calculated soil loss is then used to determine the level of sediment control required, as well as stabilisation and staging requirements. Note, stage and area specific assessments will be undertaken throughout the course of the project.

$$A = K \times R \times LS \times P \times C \quad \text{Equation 1 (IECA 2008)}$$

Where:

- A is the predicted soil loss per hectare per year
- K is the soil erodibility factor
- R is the rainfall erosivity factor
- LS is the slope length/gradient factor
- P is the erosion control practice factor
- C is the ground cover and management factor

#### 3.1.1. K-FACTOR – SOILS

The soil erodibility factor (K factor) is a measure of the susceptibility of soil particles to detachment and transport by rainfall and runoff. Soil texture is the principle component affecting the K factor, but soil structure, organic matter and profile permeability also contribute.

Based on the description discussed in section 2.5 and based on Table E5 Best Practice Erosion and Sediment Control (IECA, 2008) a K-factor of 0.030 was adopted for this risk assessment.

#### 3.1.2. R- FACTOR – RAINFALL

The rainfall erosivity factor (R factor), is a measure of the ability of rainfall to cause erosion. It is the product of two components (1) total energy and (2) intensity for each rainfall event. R factors are published for a range of locations throughout Queensland, including Cairns, which is considered reflective of the Project. Reference to Table E1 of IECA (2008) indicates an annual R factor value of 4,245.

Monthly R-factors have been assessed to investigate impacts to seasonal variability using the closest known breakdown (Darwin).

Table 1 – Monthly Rainfall Erosivity

Jan	Feb	Mar	Apr	May	Jun	July	Aug	Sep	Oct	Nov	Dec
1300	935	663	246	25.5	4.2	0	0	17.0	106	276	671

#### 3.1.3. LS - SLOPE-LENGTH

Slope length and slope gradient have substantial effects on soil erosion by water. The two effects are represented by the slope length factor (L) and the slope steepness factor (S). In application of RUSLE the two are evaluated together as a numerical representation of the length-slope combination (LS factor).

Slopes across most of the existing land portion of the site rarely exceed 3% over no more than 50m. Slopes across reclaimed land work areas are even milder, rarely exceeding 1%. Slope lengths are greater however, but we've assumed a maximum fall of 80m before drainage must be installed. Corresponding LS factors therefore range from 0.19 to 0.52.

#### 3.1.4. COVER (C) AND PRACTICE (P) FACTORS

Within RUSLE, the C and P factors are used to describe management of the site with respect to reducing soil loss. The C factor measures the combined effect of all the



interrelated cover and management variables adopted over the site. It also represents non-structural methods for controlling erosion (i.e. covering exposed areas with various erosion control products to minimise raindrop impact or stabilisation by temporary or permanent vegetation). Soil loss estimates have adopted a default C value of 1.0, representing an exposed surface with no ground cover.

The P factor measures the combined effect of all support practices and management variables. P factor is reduced by practices that reduce both the velocity of runoff and the tendency of runoff to flow directly downhill. It also represents structural methods for controlling erosion. An industry accepted default value of 1.3 (compacted and smooth) has been adopted as per Table E11 of IECA (2008) for all construction areas.

### 3.1.5. ESTIMATED SOIL LOSS

Estimated soil loss ranges from 30t/ha/yr for runoff from the reclaimed laydown areas to 90t/ha/yr for runoff from land based work areas.

Preliminary annual soil loss estimates are presented in Table 2. Note, stage and area specific assessments will be undertaken throughout the course of the project.

**Table 2 – Annual Soil Loss Estimate (t/ha/year)**

Area Description	Area (ha)	R	K	Slope Length (m)	Slope (%)	LS	P	C	A (t/ha/yr)
Existing Lands	4.11	4245	0.03	50	3.0	0.52	1.3	1.00	86
Reclaimed Pads	13.2	4245	0.03	80	1.0	0.19	1.3	1.00	31

It should also be noted that the soil loss estimate is not considered representative of actual annual soil loss at the site and should be used rather as indicator of potential erosion risk. If at any time circumstances affecting the above factors should change, a reassessment should be conducted immediately. Obviously, RUSLE assessments are not appropriate for marine works such as dredging.

### 3.2. MONTHLY EROSION RISK

Seasonal risk ratings are presented in Table 3, based on the Monthly Rainfall Erosivity and Table G.2 of IECA 2008. Where possible, high risk land disturbance activity (such as stripping) should be scheduled for months of Very Low (VL) erosion risk.

**Table 3 – Monthly Erosion Risk**

LOCATION	Jan	Feb	Mar	Apr	May	Jun	Jul	Aug	Sep	Oct	Nov	Dec
Site	H	H	H	M	VL	VL	VL	VL	VL	M	M	H

H = High, M = Moderate, L = Low, VL = Very Low erosion risk.

## 4 SEDIMENT CONTROL

The sediment control standard is typically determined using Table 4.5.1 (IECA, 2008) which defines the sediment control standard based on catchment area and soil loss rate. The revised Table 4.5.1 (IECA, 2008) provided in Appendix B (IECA, 2018) as Table B1 is provide below as Table 4. The revised table includes an additional area limit trigger of 1 hectare to increase the sediment control standard for large sites with an estimated soil loss exceeding 75 t/ha/yr.

**Table 4 – Sediment Control Standard (Table B1 Appendix B IECA 2018)**

AREA LIMIT (m <sup>2</sup> )	SOIL LOSS RATE LIMIT (T/HA/YR)		
	TYPE 1	TYPE 2	TYPE 3
1000	N/A	N/A	All cases
2500	N/A	> 75	75
> 2500	> 150	150	75
> 10000	>75	N/A	75

Based on Table 3 (IECA, 2018) the work area on existing land triggers Type 1 sediment control, whilst the large, flat laydown areas on reclaimed land require only Type 3 sediment control.

Specific soil loss assessments undertaken for the 2024-2025 wet season also indicate Type 1 sediment control is required for the majority of site catchments for the period November to March.

Appendix B (IECA, 2018) provides a hierarchy of Type 1 sediment control based on performance outcome and site conditions. Given that project works are dominated by the formation of very large reclamation areas, used to place dredge material it may also be considered reasonable to use these reclamation areas for sediment control, in the form of large Type D sediment basins.

Table 5 – Sediment Basin Type Summary (IECA, 2018)

Basin type	Soil and/or catchment conditions <sup>[1]</sup>
<b>Type A</b>	The duration of the soil disturbance, within a given drainage catchment, exceeds 12 months. <sup>[2, 3, 4]</sup>
<b>Type B</b>	The duration of the soil disturbance, within a given drainage catchment, does not exceed 12 months. <sup>[2, 3, 4]</sup>
<b>Type C</b>	Less than 33% of soil finer than 0.02 mm (i.e. d <sub>33</sub> > 0.02 mm) and no more than 10% of soil dispersive. <sup>[5, 6]</sup>
<b>Type D</b>	An alternative to a Type A or B basin when it can be demonstrated that automatic chemical flocculation is not reasonable nor practicable. <sup>[3]</sup>

**Notes:**

- [1] If more than one soil type exists on the site, then the most stringent criterion applies (i.e. Type A supersedes Type B/D, which itself supersedes Type C).
- [2] The duration of soil disturbance shall include only those periods when there is likely to be less than 70% effective ground cover (i.e. C-Factor of 0.05 or higher, refer to Appendix E (IECA, 2008)).
- [3] Because the footprints of Type A, B and D basins are similar, the issue of reasonableness and practicability comes down to whether or not effective automated dosing can be implemented. Situations where this is not practical are likely to occur only when the physical layout results in multiple inflow locations, and alternative configurations are not achievable.

With a combined catchment area of 13.6ha (surface area reporting to basin during 2024-2025 wet season), the project will require at least 6,500m<sup>3</sup> of ponding for a Type D sediment basin based on the following formula and a R factor of 46.2mm (85<sup>th</sup> percentile 5-day rainfall depth) and a runoff coefficient of 0.9.

$$V_s = 10 \cdot R_{(Y\%,5\text{-day})} \cdot C_v \cdot A$$

- where:
- V<sub>s</sub> = volume of the settling zone [m<sup>3</sup>]
  - R<sub>(Y%,5-day)</sub> = Y%, 5-day rainfall depth [mm]
  - C<sub>v</sub> = volumetric runoff coefficient (refer to Table B31)
  - A = effective catchment surface area connected to the basin [ha]

With a surface area of 30,000m<sup>2</sup> and depth of 5m, once enclosed and available for sediment control the primary reclamation area on site will far exceed this minimum basin volume. Although treatment and dewatering is unlikely to be necessary given the volume and porous nature of reclamation area revetment it is important that the ponds achieve a commensurate water quality outcome as traditional sediment basins.

## 5 EROSION CONTROL

The minimum erosion control requirements for various risk ratings in accordance with IECA (2008) guidelines are presented in Table 5.

Table 6 – Minimum erosion control requirements according to IECA (2008) - adapted from Table 4.4.7

EROSION RISK RATING	SOIL LOSS RATE (T/HA/YEAR)	ADVANCE LAND CLEARING ALLOWED (WKS WORK)	MAX DAYS TO STABILISATION (DAYS - % COVER)	STAGED CONSTRUCTION AND STABILISATION OF EARTH BATTERS >6H:1V	STOCKPILES STABILISED
Very Low	0 to 150	8	30 (60%)		
Low	150 to 225	8	30 (70%)		
Moderate	225 to 500	6	20 (70%)	✓	
High	500 to 1500	4	10 (75%)	✓	✓
Extreme	> 1500	2	5 (80%)	✓	✓

In addition to these requirements, erosion controls shall include:

- + Establishing stabilised entry/exit points where works intersect roadways or access tracks
- + Utilising existing tracks wherever possible
- + Establish exclusion zones to prevent over-disturbance, and restrict stripping to approved areas only
- + Stabilise diversion bunds and temporary drainage features with nominated measures
- + Stage topsoil stripping to coincide with areas of active earthworks only
- + Minimise occurrence and duration of stockpiling
- + Carry out dust suppression and monitor air quality during high winds, noting that some works may be discontinued if excessive dust is observed
- + Roughen earthworks areas, including batters
- + Progressively stabilise steep batters if practical, using temporary erosion control (binders and blankets) or by expediting final treatment





- + Retain existing ground cover in drainage lines as long as possible, restricting disturbance to immediately before active works
- + Expedite construction works in drainage lines, monitoring weather forecasts and maximising production during dry weather
- + Implement temporary erosion control (erosion control mat) prior to rainfall if permanent treatments are not complete

Given the stark wet-dry season rainfall variability all efforts should be afforded to achieving ground cover using permanent treatments in the maximum area possible prior to the wet season.

## 6 DRAINAGE CONTROL

Drainage control considers three main principles; diverting external flow before it enters site, directing site runoff to an appropriate sediment control, and ensuring runoff is conveyed in a non-erosive manner.

Flow diversion for flat sites is typically achieved using topsoil bunding or excavated catch drains. Given that 'topsoil' is being stripped on site this may be windrowed to form diversion bunds. The flowpath of these bunds is to be stabilised with soil binder or geotextile prior to rainfall. Internally, runoff will be allowed to sheetflow to proposed sediment controls, or be diverted to the sediment basin using diversion bunds.

Temporary drainage has been designed in accordance with Table 6.

**Table 7 – Drainage Design Standards**

Reference	Drainage Feature	Anticipated Design Life (Months)			
		<3	3 - 12	12 - 24	>24
Best Practice Erosion and Sediment Control (IECA, 2008)	Temporary Drainage Structures	2yr ARI		5yr ARI	10yr ARI
	Emergency Spillways	10yr ARI	20yr ARI	50yr ARI	
	Temporary Culverts	1yr ARI			

## 7 DREDGING AND RECLAMATION

The Dredging and Dredge Spoil Placement Management Plan prepared by AECOM as part of the project Environmental Impact Assessment process provided two options for the management of dredging and reclamation.

Option 1: using a CSD to remove the unconsolidated material to settling ponds, then a BHD to remove the consolidated stiff clays and rock for land reclamation.

Option 2: using a BHD to mix all dredged material and utilise for land reclamation required for construction of the Project.

Further information on these options may be found in the DDSPMP (refer Section 2.0).

Following publication of the Draft EIS, as part of the ongoing refinement of the Project construction methodologies, it was determined that:

- + Prior to any reclamation activity occurring, a rock revetment will be constructed at the seaward extent of the reclamation area.
- + The rock material to be used within the revetment will be screened to remove the majority of fine materials prior to its placement into the marine environment.
- + Geofabric will be placed in a manner to effectively mitigate the extent to which any fines can penetrate through the revetment.
- + Dredged material will subsequently be placed on the landward side of the revetment.
- + Silt curtains will be deployed wherever there may be the potential for fines from within the placed dredged material to migrate into the surrounding marine waters.
- + Runoff from the reclamation area will be managed (e.g. through the deployment of silt fences and silt curtains) to ensure that it does not result in elevations in turbidity seaward of the revetment.

Two potential construction strategies were proposed to develop the reclaim area:

1. The rock revetment will be developed to fully enclose the reclaim area prior to the placement of dredge spoil within the bund wall.
2. The rock revetment will be constructed such that it mostly encapsulate the reclaim area, with an opening along the western side to allow barges to enter the reclaim area to deposit the dredged material. The opening will have silt curtains across its width to minimise suspended sediment entering the harbour.



A turbidity trigger level of 100 mg/L (140 NTU) has been set at a distance of 150 m down-current from the operating dredge, the pipeline, or the seaward edge of the reclamation area. Detailed response requirements associated with exceeding this trigger are included in the DDSPMP, including reporting and following management measures:

1. Dredging and reclamation activities are situated close to shore, at locations which are afforded some protection from the effects of tidal currents.
2. During CSD operations, the feed of sediments into the suction pipe is maximised by its location directly behind the cutter head. This minimises the release of sediment into the water column surrounding the dredge. When dredging unconsolidated materials the cutter will be disengaged for much of the time, while dredge pumps will operate at the maximum speed possible.
3. During BHD operations, the bucket will be raised through the water column at a speed that minimises the loss of material from the bucket. The dredged material will be placed into barges from which there will be no overflow of entrained water or porewater. Silt curtains will be deployed along the seaward edge of the reclamation area and runoff from the area will be managed to minimise the entry of sediments into the marine environment.

Consideration of trends in the water quality data collected during the monitoring program will be used to adaptively manage the dredging operations to minimise the potential for water quality trigger levels to be exceeded. The monitoring will provide advanced warning of any impending trigger level exceedance, allowing precautionary corrective actions to be implemented before the trigger level is exceeded. For example, observations during monitoring will indicate the times within the tidal cycle when the migration of dredge-generated plumes towards South Shell Island is highest; maintenance or relocation of the dredge can then be scheduled to coincide with those times.

The controls proposed herein are recognised as demonstrating Best Practice Erosion and Sediment Control. The IECA guidelines do however provide limited guidance for marine works such as dredging and reclamation. This aspect of the work is guided by the project EIS which provided the above options, understood to represent general environmental duty. As described in the EIS, sediment transport modelling was undertaken to predict the potential extent and concentration of turbid plumes generated by dredging activity. The modelling suggested that zones of impact and influence were restricted to the project footprint for most of the time and unlikely to extent to the nearest sensitive hard coral and filter feeder communities at South Shell Island.

## 8 ROLES AND RESPONSIBILITIES

Table 8 outlines the responsibilities of project personnel in respect to ESC.

**Table 8 - Roles and responsibilities**

ROLE	RESPONSIBILITY
Project Manager	+ Overall responsibility for environmental compliance (including ESC implementation)
Construction Superintendent/Manager	+ Notify the Environmental Manager immediately of any non-compliance with ESCP; + Provide resources to ensure installation, maintenance and operation of ESC devices on ground.
Site Supervisor/Foremen	+ Ensure ESC measures are installed prior to commencing any disturbance activities; + Conduct site inspections as required to ensure ESC measures are operational and in good order; + Monitor daily rainfall; + Notify Environmental Advisor when runoff generating rainfall occurs in the previous 24 hours; + Treat, test and dispose of captured runoff as per operation procedures;
Environmental Manager/Advisor	+ Conduct site inspections and audits as required; + Prepare audit reports based in inspections; + Provide advice, as required regarding ESC site improvement. + Conduct in-situ monitoring as required; + Collect and submit samples to laboratory as required; + Collate results and prepare reports as required; + Maintain current records of rainfall, water quality, treatment practices, discharge activities.
All Personnel	+ Report any damage to ESC devices and any potential or actual environmental harm in line with Duty to Notify under the requirements of the <i>Waste Management and Pollution Control Act 1998 (NT)</i>







## 9 SITE INSPECTION AND MONITORING

Site inspections and monitoring is to be undertaken in accordance with Sections 6.17 and 7.4 of the Best Practice Erosion and Sediment Control Document (IECA, 2008) as detailed below. When a site inspection detects a notable failure in the adopted ESC measures, the source of this failure must be reported, investigated and appropriate amendments made to the site and the ESCP.

ESCPs should be considered live documents that in some instances will require review and updating as site conditions change, or if the adopted measures fail to achieve the required treatment standard.

Best practice site management requires all ESC measures to be inspected at the following frequencies and include the following checks as a minimum:

Daily site inspections (during rainfall)

- + All drainage, erosion and sediment control measures
- + Occurrences of excessive sediment deposition (whether on-site or off-site)
- + All site discharge points (including dewatering activities as appropriate)

Weekly site inspections (even if work is not occurring on-site)

- + All drainage, erosion and sediment control measures
- + Occurrences of excessive sediment deposition (whether on-site or off-site)
- + Occurrences of construction materials, litter or sediment placed, deposited, washed or blown from the site, including deposition by vehicular movements
- + Litter and waste receptors
- + Oil, fuel and chemical storage facilities

Prior to anticipated runoff producing rainfall (within 24 hours of expected rainfall)

- + All drainage, erosion and sediment control measures
- + All temporary flow diversion and drainage works

Following runoff producing rainfall (within 18 hours of rainfall event)

- + All drainage, erosion and sediment control measures
- + Occurrences of excessive sediment deposition (whether on-site or off-site)
- + Occurrences of construction materials, litter or sediment placed, deposited, washed or blown from the site, including deposition by vehicular movements

The findings of ESC site inspections and monitoring will be documented as per the CEMP reporting requirements for compliance and non-compliance reporting.





# APPENDIX A

## EROSION AND SEDIMENT CONTROL DRAWINGS





# EROSION AND SEDIMENT CONTROL DRAWINGS

## DARWIN SHIP LIFT

### WET SEASON

### NOV 2024 - MARCH 2025



ADMINISTRATOR - NT GOV

**DRAWING LIST:**

- D00 - COVER SHEET
- D01 - CATCHMENT PLAN
- D02 - MONTHLY SOIL LOSS CALCULATIONS
- D03 - CONTROLS
- D04 - CONTROLS
- D05 - CALCULATIONS AND STANDARD DETAIL
- D06 - CALCULATIONS AND STANDARD DETAIL
- D07 - CALCULATIONS AND STANDARD DETAIL

REFER TO REPORT (REFERENCE: R3016) FOR ADDITIONAL DETAILS RELATING TO GUIDELINES USED, PROJECT AND SITE DESCRIPTION, CLIMATE, TOPOGRAPHY, SOILS, EROSION RISK ASSESSMENT, EROSION, SEDIMENT AND DRAINAGE CONTROL SPECIFICATIONS, SEDIMENT BASIN OPERATION, ROLES AND RESPONSIBILITIES AND SITE INSPECTION AND MONITORING




PROPOSED TEMPORARY DESIGN PROVIDED FOR CONSTRUCTION PHASE EROSION, SEDIMENT & DRAINAGE CONTROL ONLY. THE CLIENT IS RESPONSIBLE FOR ENSURING THE INSTALLATION OF ANY CONTROLS PROPOSED HEREIN CAN BE INSTALLED & OPERATED SAFELY FOR PEDESTRIANS, VEHICLES, WORKERS/ CONTRACTORS/ ADMINISTRATORS & MEMBERS OF THE PUBLIC.



<table border="1"> <tr> <td>REVISION</td> <td>DESCRIPTION</td> <td>APPROVED BY</td> <td>DATE</td> </tr> <tr> <td>B</td> <td>UPDATED FOLLOWING NT GOV REVIEW</td> <td>TB</td> <td>20/11/24</td> </tr> <tr> <td>A</td> <td>ORIGINAL ISSUE</td> <td>TB</td> <td>1/11/24</td> </tr> </table>		REVISION	DESCRIPTION	APPROVED BY	DATE	B	UPDATED FOLLOWING NT GOV REVIEW	TB	20/11/24	A	ORIGINAL ISSUE	TB	1/11/24		<p>A3</p>	<p>ISSUED FOR USE</p>	<p>COPYRIGHT © TOPO GROUP PTY LTD</p> <p>THIS DOCUMENT MAY NOT BE COPIED OR TRANSMITTED IN ANY FORM OR BY ANY MEANS IN PART OR IN WHOLE WITHOUT THE WRITTEN CONSENT OF TOPO GROUP PTY LTD.</p>	<table border="1"> <tr> <td>CLIENT</td> <td colspan="3">CLOUGH BMD JV</td> </tr> <tr> <td>DRAWN</td> <td>DESIGNED</td> <td colspan="2">DATE</td> </tr> <tr> <td>TB</td> <td>TB</td> <td colspan="2">1/11/24</td> </tr> <tr> <td colspan="4">RPEQ / SIGNATURE (IF REQUIRED)</td> </tr> <tr> <td colspan="4"></td> </tr> <tr> <td colspan="4">CPESC 6374</td> </tr> </table>	CLIENT	CLOUGH BMD JV			DRAWN	DESIGNED	DATE		TB	TB	1/11/24		RPEQ / SIGNATURE (IF REQUIRED)								CPESC 6374				<table border="1"> <tr> <td>PROJECT</td> <td colspan="3">DARWIN SHIP LIFT</td> </tr> <tr> <td>DRAWING TITLE</td> <td colspan="3">WET SEASON 2024-2025 ESCP COVER PAGE</td> </tr> <tr> <td>PROJECT No</td> <td>DRAWING No</td> <td colspan="2">REVISION</td> </tr> <tr> <td>22-0063</td> <td>D00</td> <td colspan="2">B</td> </tr> </table>	PROJECT	DARWIN SHIP LIFT			DRAWING TITLE	WET SEASON 2024-2025 ESCP COVER PAGE			PROJECT No	DRAWING No	REVISION		22-0063	D00	B	
REVISION	DESCRIPTION	APPROVED BY	DATE	
B	UPDATED FOLLOWING NT GOV REVIEW	TB	20/11/24	
A	ORIGINAL ISSUE	TB	1/11/24	
CLIENT	CLOUGH BMD JV	
DRAWN	DESIGNED	DATE	
TB	TB	1/11/24	
RPEQ / SIGNATURE (IF REQUIRED)	
CPESC 6374	
PROJECT	DARWIN SHIP LIFT	
DRAWING TITLE	WET SEASON 2024-2025 ESCP COVER PAGE	
PROJECT No	DRAWING No	REVISION	
22-0063	D00	B	



**LEGEND:**

-  0.5m CONTOUR
-  CATCHMENT BOUNDARY
-  CATCH ID

CATCHMENT  
MOSTLY  
UNDISTURBED




REVISION	DESCRIPTION	APPROVED BY	DATE
B	UPDATED FOLLOWING NT GOV REVIEW	TB	20/11/24
A	ORIGINAL ISSUE	TB	1/11/24



A3

ISSUED FOR USE

COPYRIGHT ©  
TOPO GROUP PTY LTD  
THIS DOCUMENT MAY NOT BE COPIED OR TRANSMITTED IN ANY FORM OR BY ANY MEANS IN PART OR IN WHOLE WITHOUT THE WRITTEN CONSENT OF TOPO GROUP PTY LTD.

CLIENT CLOUGH BMD JV		
DRAWN TB	DESIGNED TB	DATE 1/11/24
RPEQ / SIGNATURE (IF REQUIRED) 		
CPESC 6374		

PROJECT DARWIN SHIP LIFT		
DRAWING TITLE WET SEASON 2024-2025 ESCP CATCHMENTS		
PROJECT No 22-0063	DRAWING No D01	REVISION B



# CATCHMENT RISK ASSESSMENT - MONTHLY SOIL LOSS



CATCHMENT ID	AREA (HA)	R	K	SLOPE LENGTH (m)	SLOPE (%)	LS	P	C	Jan (t/ha/month)	Feb (t/ha/month)	Mar (t/ha/month)	Apr (t/ha/month)	May (t/ha/month)	Jun (t/ha/month)	Jul (t/ha/month)	Aug (t/ha/month)	Sep (t/ha/month)	Oct (t/ha/month)	Nov (t/ha/month)	Dec (t/ha/month)	A (t/ha/yr)	A (t/yr)	CONTROL
1	0.25	4245	0.030	25	2.0	0.28	1.3	1.00	14.20	10.21	7.24	2.69	0.28	0.05	0.00	0.00	0.19	1.16	3.01	7.33	46	12	TYPE 3
									TYPE 2	TYPE 2	TYPE 2	TYPE 3	TYPE 3	TYPE 3	TYPE 3	TYPE 3	TYPE 3	TYPE 3	TYPE 2				
2	1.24	4245	0.030	80	2.0	0.41	1.3	1.00	20.79	14.95	10.60	3.93	0.41	0.07	0.00	0.00	0.27	1.69	4.41	10.73	68	84	TYPE 3
									TYPE 1	TYPE 1	TYPE 1	TYPE 3	TYPE 3	TYPE 3	TYPE 3	TYPE 3	TYPE 3	TYPE 3	TYPE 3				
3	2.09	4245	0.030	80	3.0	0.65	1.3	1.00	32.96	23.70	16.81	6.24	0.65	0.11	0.00	0.00	0.43	2.69	7.00	17.01	108	225	TYPE 1
									TYPE 1	TYPE 1	TYPE 1	TYPE 3	TYPE 3	TYPE 3	TYPE 3	TYPE 3	TYPE 3	TYPE 3	TYPE 1	TYPE 1			
4	3.29	4245	0.030	80	3.0	0.65	1.3	1.00	32.96	23.70	16.81	6.24	0.65	0.11	0.00	0.00	0.43	2.69	7.00	17.01	108	354	TYPE 1
									TYPE 1	TYPE 1	TYPE 1	TYPE 3	TYPE 3	TYPE 3	TYPE 3	TYPE 3	TYPE 3	TYPE 3	TYPE 1	TYPE 1			

**Table B1 – Sediment control standard (default) based on soil loss rate**

Catchment Area (m <sup>2</sup> ) <sup>[1]</sup>	Soil loss (t/ha/yr) <sup>[2]</sup>			Soil loss (t/ha/month) <sup>[3]</sup>		
	Type 1	Type 2	Type 3	Type 1	Type 2	Type 3
250	N/A	N/A	[4]	N/A	N/A	[4]
1000	N/A	N/A	All cases	N/A	N/A	All cases
2500	N/A	> 75	75	N/A	> 6.25	6.25
>2500	> 150	150	75	> 12.5	12.5	6.25
> 10,000	> 75	N/A	75	> 6.25	N/A	6.25

**Notes:**


- [1] Area is defined by the catchment area draining to a given site discharge. Sub-dividing a given drainage catchment shall not reduce its 'effective area' if runoff from these sub-areas ultimately discharges from the site at the same general location. The 'area' does not include any 'clean' water catchment that bypasses the sediment trap. The catchment area shall be defined by the 'worst case' scenario, i.e. the largest effective area that exists at any instance during the soil disturbance.
- [2] Soil loss defines the maximum allowable soil loss rate (based on RUSLE analysis) from a given catchment area. A slope length of 80 m should be adopted within the RUSLE analysis unless permanent drainage or landscape features reduce this length.
- [3] RUSLE analysis on a monthly basis shall only apply in circumstances where the timing of the soil disturbance is/shall be regulated by enforceable development approval conditions. When conducting monthly RUSLE calculations, use the worst-case monthly R-Factor during the nominated period of disturbance.
- [4] Refer to the relevant regulatory authority for assessment procedures. The default standard is a Type 3 sediment trap.
- [5] Exceptions to the use of *Sediment Basins* shall apply in circumstances where it can be demonstrated that the construction and/or operation of a *Sediment Basin* is not practical, such as in many forms of linear construction where the available work space or Right of Way does not provide sufficient land area. In these instances, the focus must be erosion control using techniques to achieve an equivalent outcome. The 'intent' shall always be to take all reasonable and practicable measures to prevent or minimise potential environmental harm.



REVISION	DESCRIPTION	APPROVED BY	DATE
B	UPDATED FOLLOWING NT GOV REVIEW	TB	20/11/24
A	ORIGINAL ISSUE	TB	1/11/24

NORTH

A3

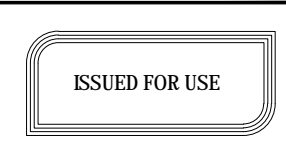

COPYRIGHT ©  
TOPO GROUP PTY LTD

THIS DOCUMENT MAY NOT BE COPIED OR TRANSMITTED IN ANY FORM OR BY ANY MEANS IN PART OR IN WHOLE WITHOUT THE WRITTEN CONSENT OF TOPO GROUP PTY LTD.

CLIENT CLOUGH BMD JV		
DRAWN TB	DESIGNED TB	DATE 1/11/24
RPEQ / SIGNATURE (IF REQUIRED) 		
PROJECT No CPESC 6374		


PROJECT DARWIN SHIP LIFT		
DRAWING TITLE WET SEASON 2024-2025 ESCP SOIL LOSS ASSESSMENT		
PROJECT No 22-0063	DRAWING No D02	REVISION B



**LEGEND:**

- CLEAN WATER FLOW
- DIRTY WATER FLOW
- ⋯⋯⋯ SEDIMENT CONTROL BUND\*
- ROCK FILTER DAM
- ENHANCED TYPE 2 SED TRAP
- STABILISED ENTRY/EXIT
- SOIL BINDER AREA
- STABILISED HAUL ROAD
- GRAVEL AREA

\*ROCK FILTER BERM, MULCH BUND, OR STABILISED EARTH BUND WITH INTEGRATED ROCK FILTER DAMS

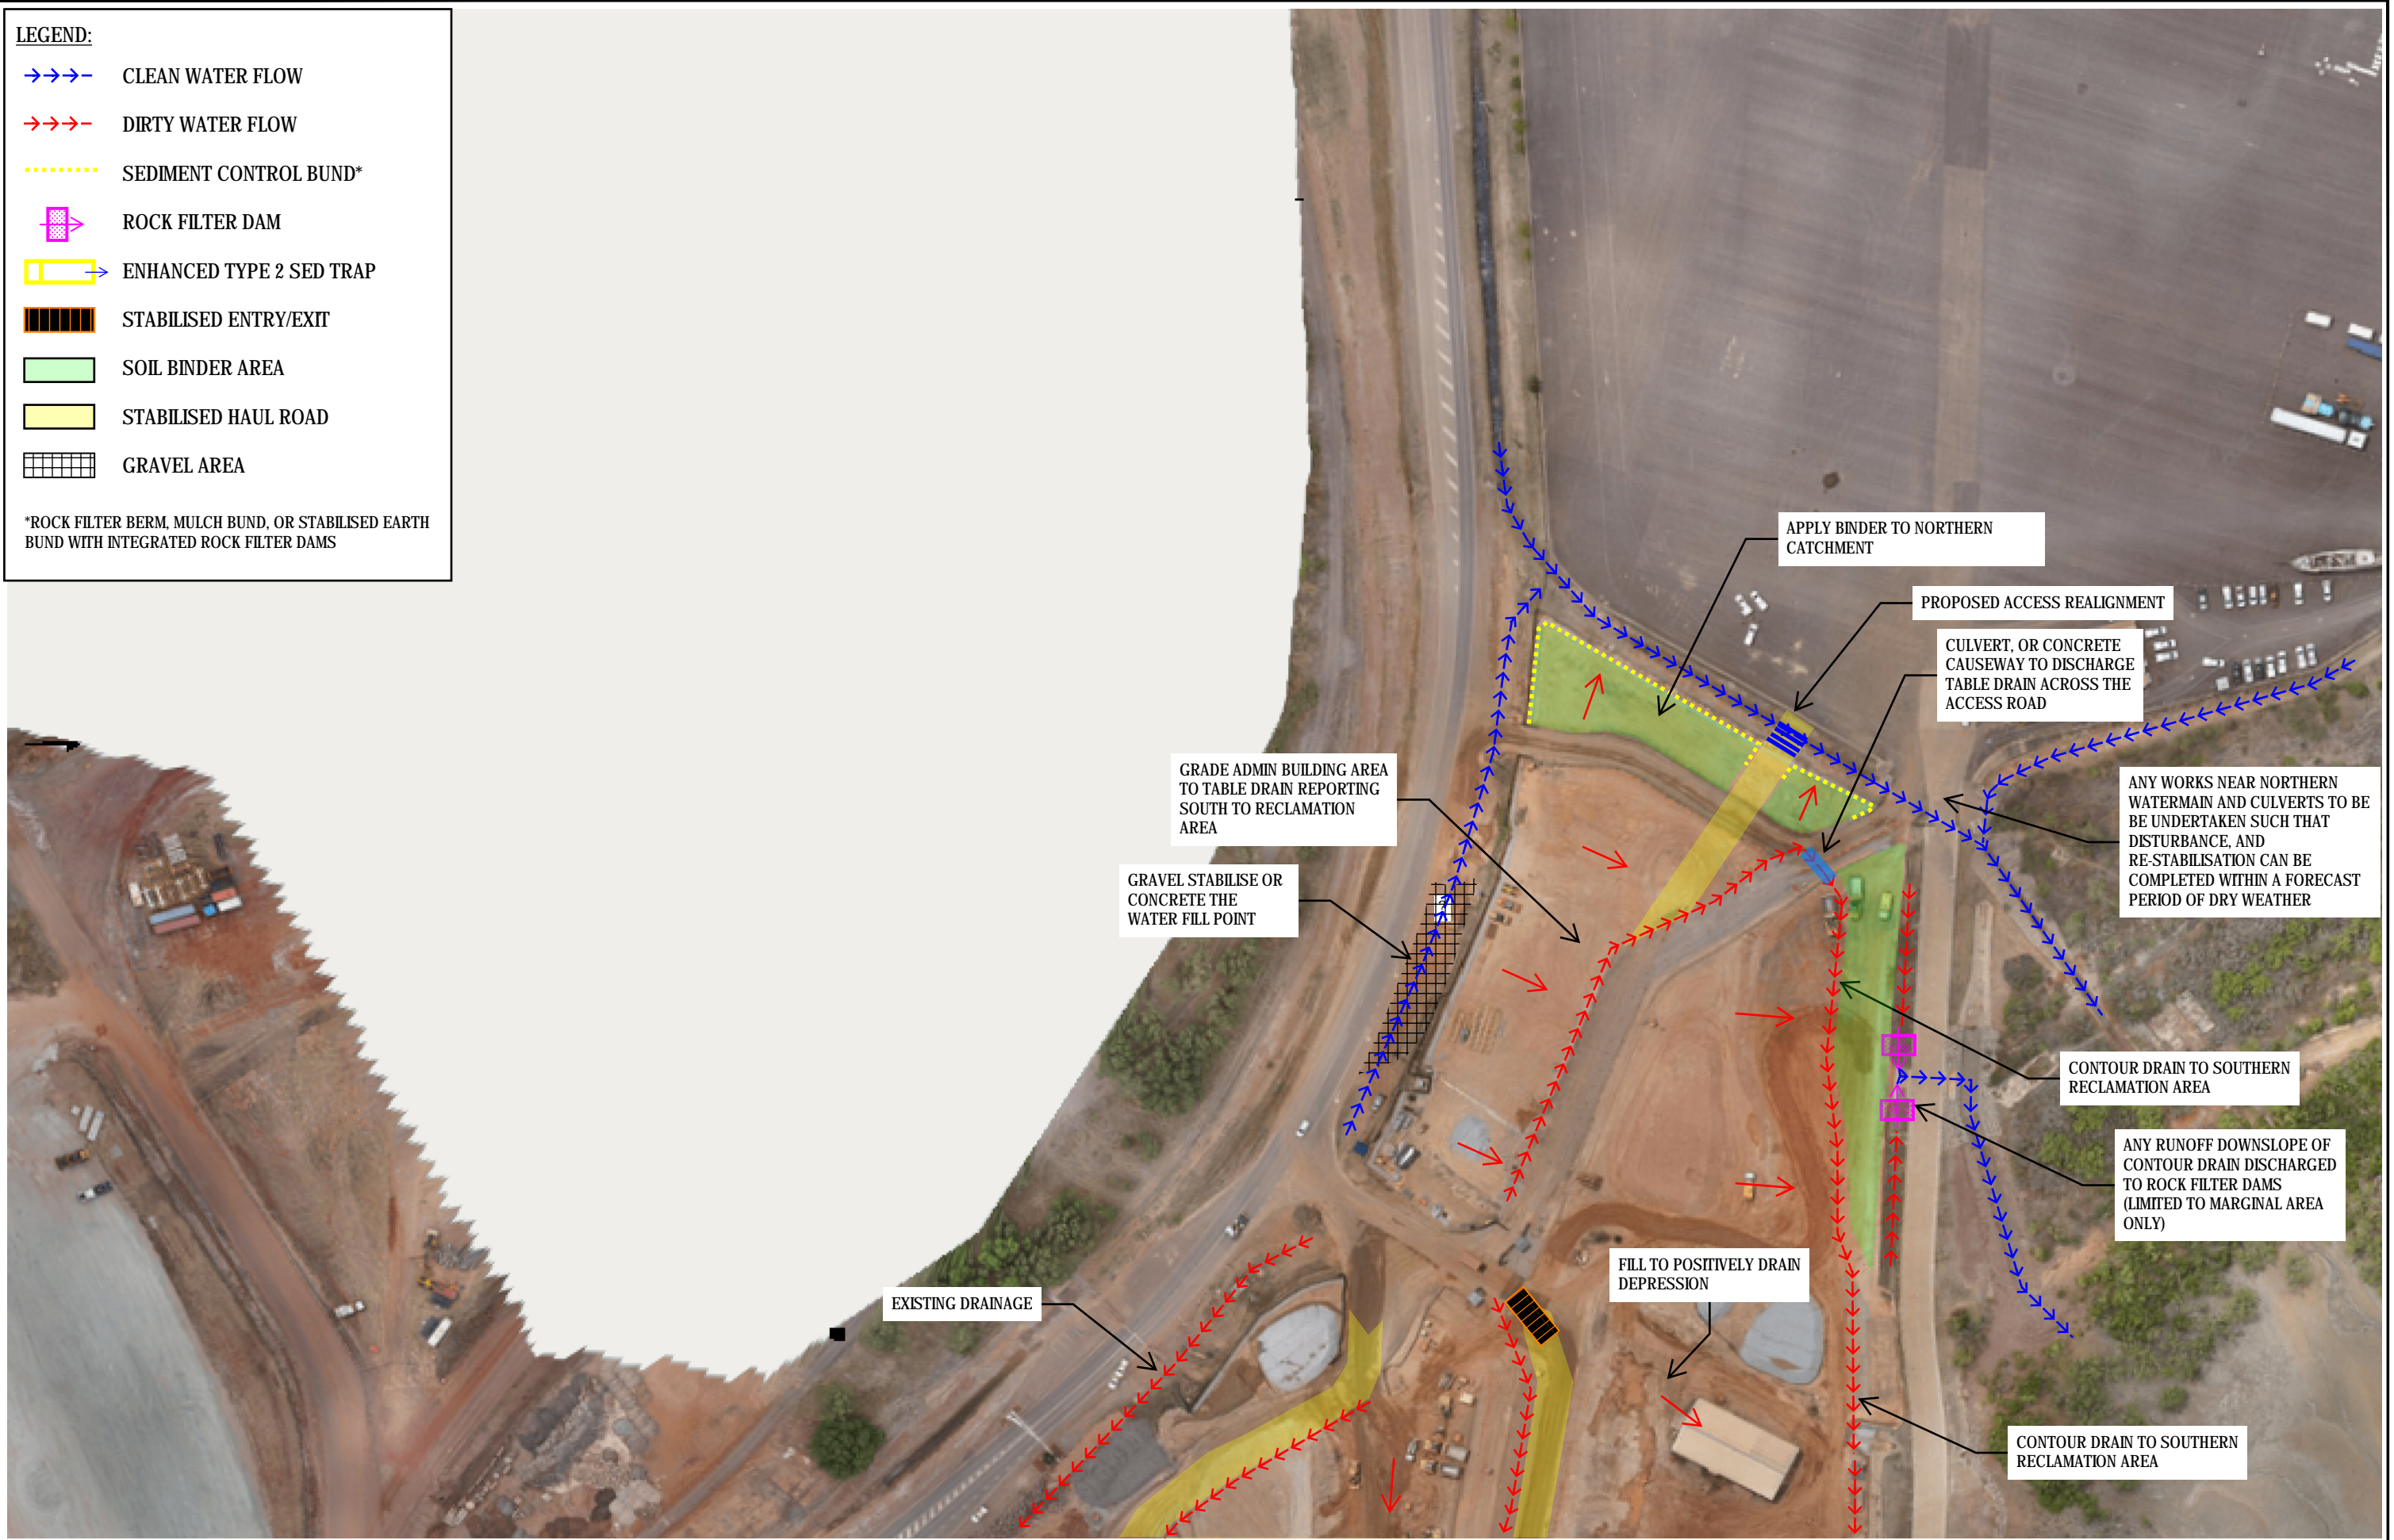

REVISION	DESCRIPTION	APPROVED BY	DATE
B	UPDATED FOLLOWING NT GOV REVIEW	TB	20/11/24
A	ORIGINAL ISSUE	TB	1/11/24

NORTH

A3

ISSUED FOR USE

COPYRIGHT ©  
TOPO GROUP PTY LTD

THIS DOCUMENT MAY NOT BE COPIED OR TRANSMITTED IN ANY FORM OR BY ANY MEANS IN PART OR IN WHOLE WITHOUT THE WRITTEN CONSENT OF TOPO GROUP PTY LTD.

CLIENT <b>CLOUGH BMD JV</b>		
DRAWN <b>TB</b>	DESIGNED <b>TB</b>	DATE <b>1/11/24</b>
RPEQ / SIGNATURE (IF REQUIRED) 		
CPESC 6374		


PROJECT <b>DARWIN SHIP LIFT</b>		
DRAWING TITLE <b>WET SEASON 2024-2025 ESCP CONTROLS</b>		
PROJECT No <b>22-0063</b>	DRAWING No <b>D03</b>	REVISION <b>B</b>



**LEGEND:**

- CLEAN WATER FLOW
- DIRTY WATER FLOW
- ⋯⋯⋯ SEDIMENT CONTROL BUND\*
- ROCK FILTER DAM
- ENHANCED TYPE 2 SED TRAP
- STABILISED ENTRY/EXIT
- SOIL BINDER AREA
- STABILISED HAUL ROAD
- GRAVEL AREA

\*ROCK FILTER BERM, MULCH BUND, OR STABILISED EARTH BUND WITH INTEGRATED ROCK FILTER DAMS

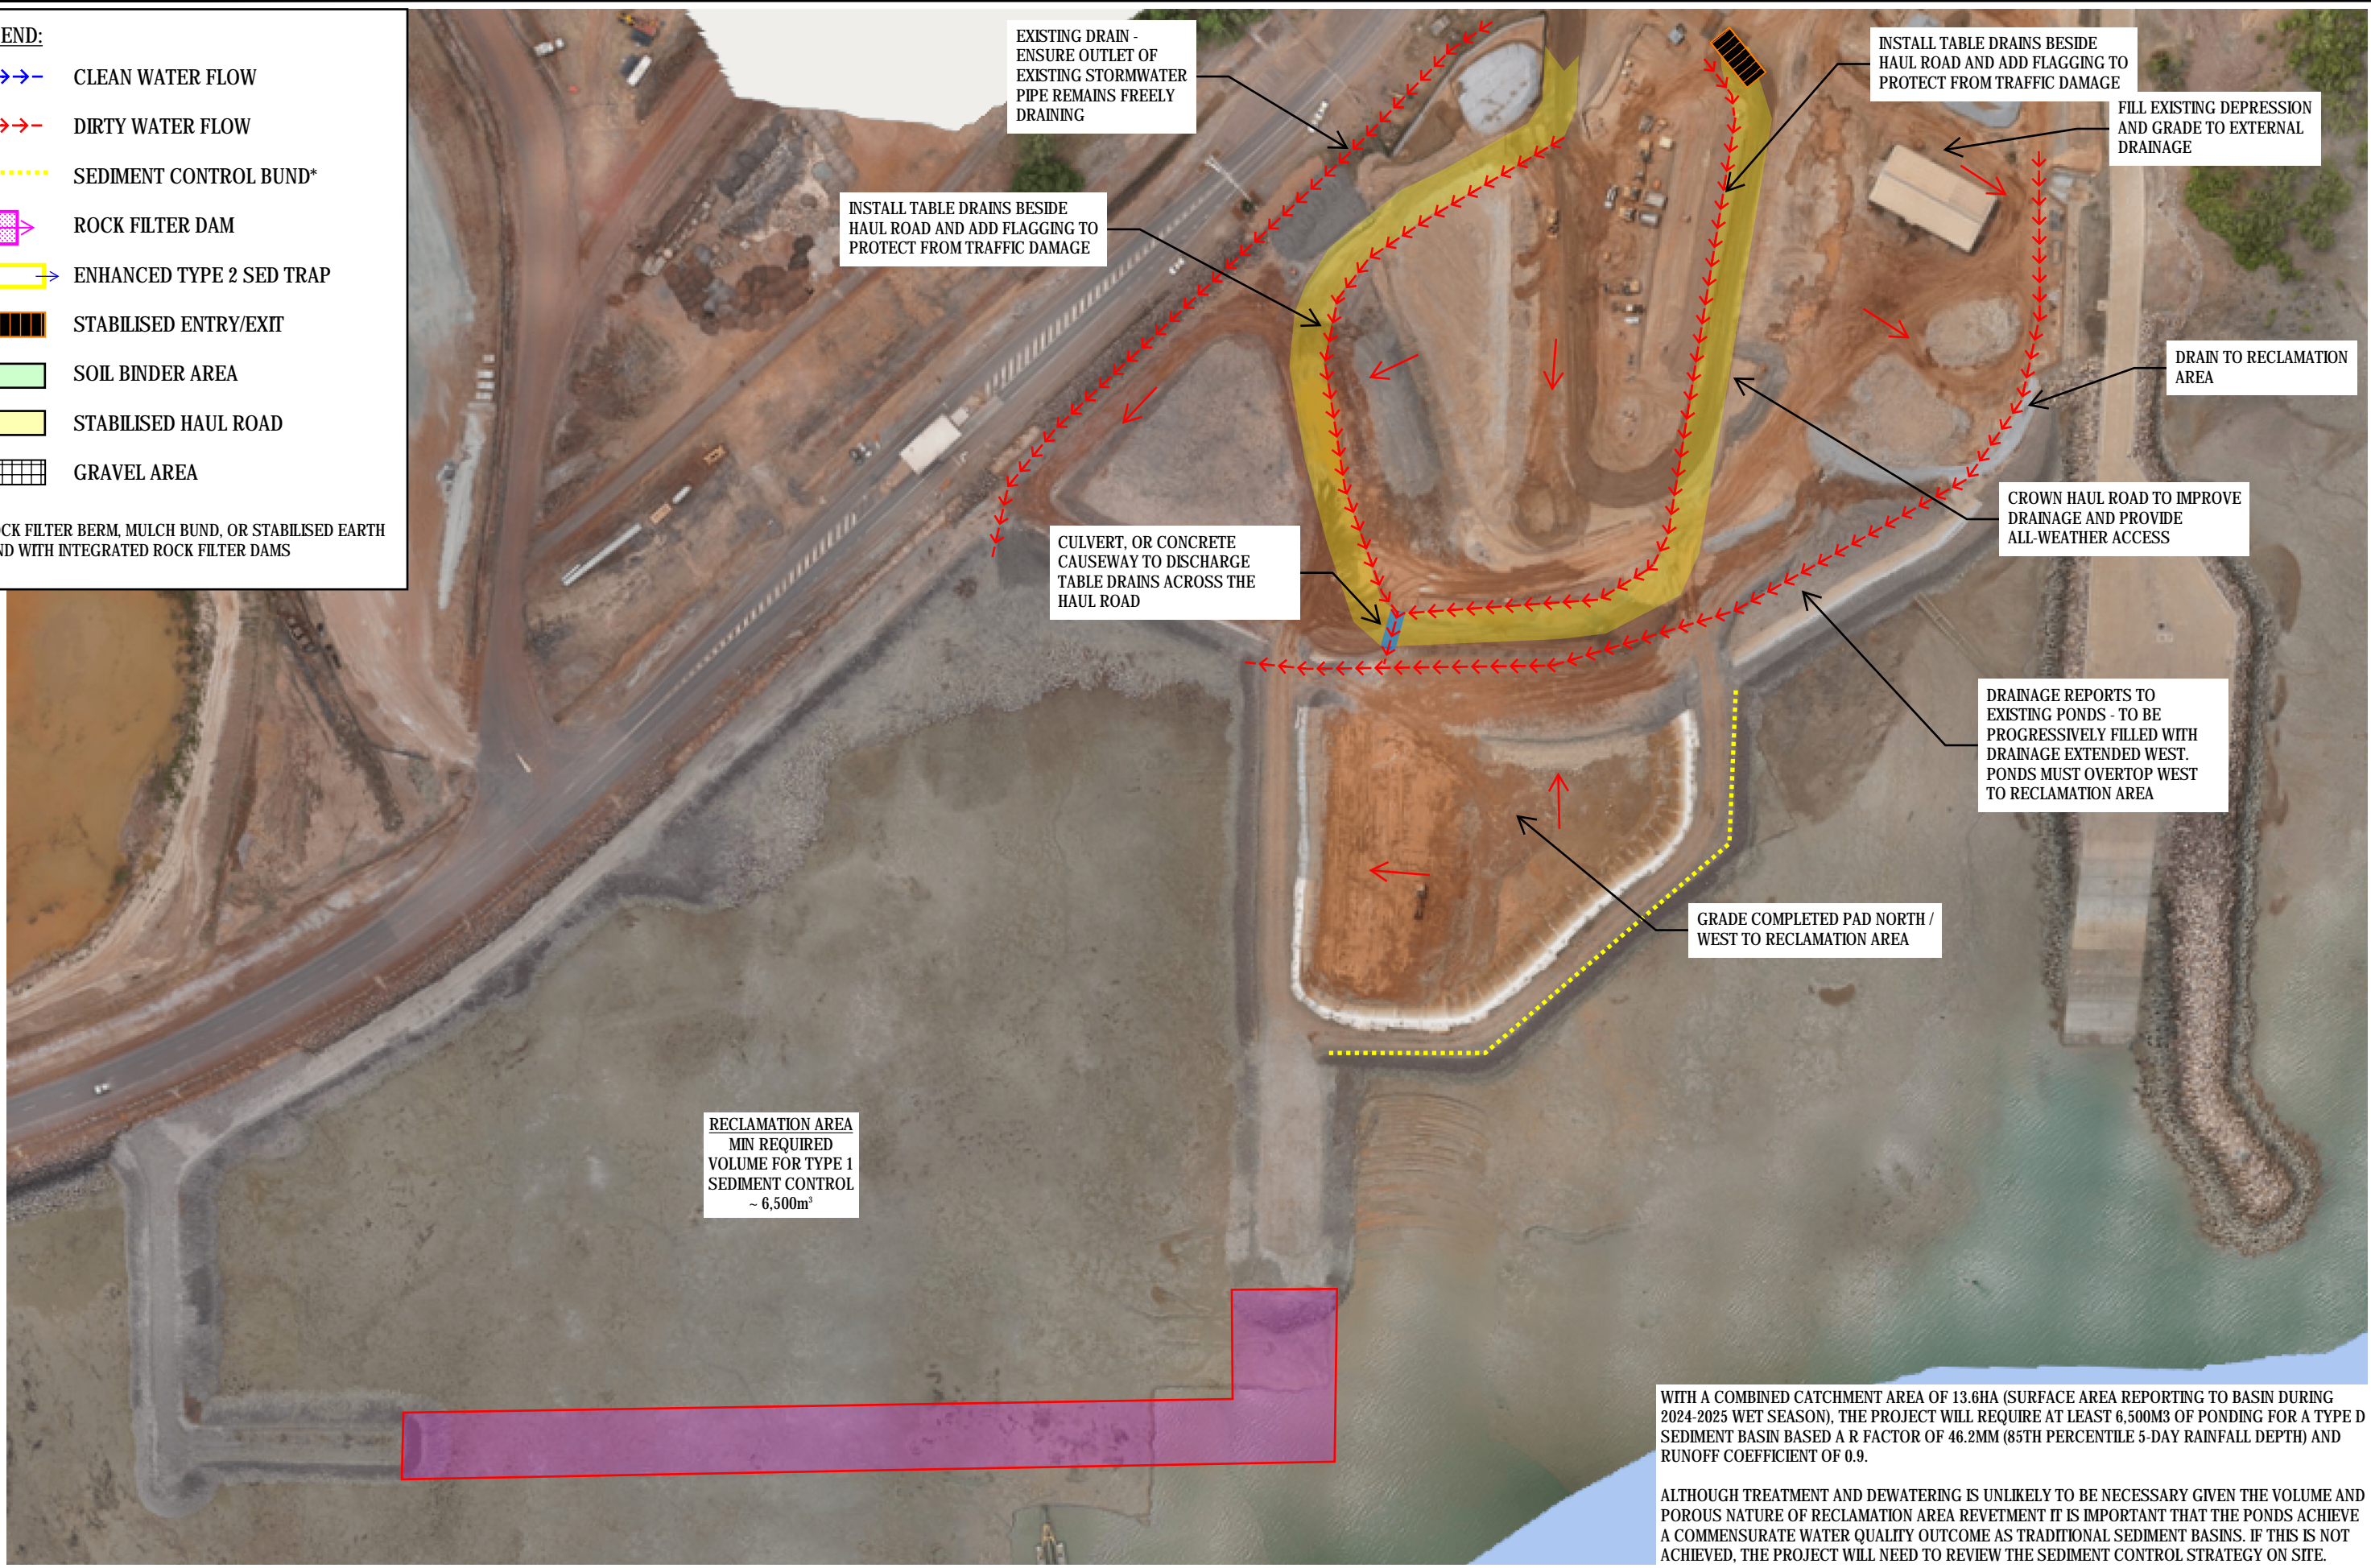

EXISTING DRAIN - ENSURE OUTLET OF EXISTING STORMWATER PIPE REMAINS FREELY DRAINING

INSTALL TABLE DRAINS BESIDE HAUL ROAD AND ADD FLAGGING TO PROTECT FROM TRAFFIC DAMAGE

INSTALL TABLE DRAINS BESIDE HAUL ROAD AND ADD FLAGGING TO PROTECT FROM TRAFFIC DAMAGE

FILL EXISTING DEPRESSION AND GRADE TO EXTERNAL DRAINAGE

DRAIN TO RECLAMATION AREA

CROWN HAUL ROAD TO IMPROVE DRAINAGE AND PROVIDE ALL-WEATHER ACCESS

CULVERT, OR CONCRETE CAUSEWAY TO DISCHARGE TABLE DRAINS ACROSS THE HAUL ROAD

DRAINAGE REPORTS TO EXISTING PONDS - TO BE PROGRESSIVELY FILLED WITH DRAINAGE EXTENDED WEST. PONDS MUST OVERTOP WEST TO RECLAMATION AREA

GRADE COMPLETED PAD NORTH / WEST TO RECLAMATION AREA

RECLAMATION AREA  
MIN REQUIRED VOLUME FOR TYPE 1 SEDIMENT CONTROL  
~ 6,500m<sup>3</sup>

WITH A COMBINED CATCHMENT AREA OF 13.6HA (SURFACE AREA REPORTING TO BASIN DURING 2024-2025 WET SEASON), THE PROJECT WILL REQUIRE AT LEAST 6,500M3 OF PONDING FOR A TYPE D SEDIMENT BASIN BASED A R FACTOR OF 46.2MM (85TH PERCENTILE 5-DAY RAINFALL DEPTH) AND RUNOFF COEFFICIENT OF 0.9.

ALTHOUGH TREATMENT AND DEWATERING IS UNLIKELY TO BE NECESSARY GIVEN THE VOLUME AND POROUS NATURE OF RECLAMATION AREA REVETMENT IT IS IMPORTANT THAT THE PONDS ACHIEVE A COMMENSURATE WATER QUALITY OUTCOME AS TRADITIONAL SEDIMENT BASINS. IF THIS IS NOT ACHIEVED, THE PROJECT WILL NEED TO REVIEW THE SEDIMENT CONTROL STRATEGY ON SITE.



REVISION	DESCRIPTION	APPROVED BY	DATE
B	UPDATED FOLLOWING NT GOV REVIEW	TB	20/11/24
A	ORIGINAL ISSUE	TB	1/11/24



A3

ISSUED FOR USE

COPYRIGHT ©  
TOPO GROUP PTY LTD  
THIS DOCUMENT MAY NOT BE COPIED OR TRANSMITTED IN ANY FORM OR BY ANY MEANS IN PART OR IN WHOLE WITHOUT THE WRITTEN CONSENT OF TOPO GROUP PTY LTD.



CLIENT		
CLOUGH BMD JV		
DRAWN	DESIGNED	DATE
TB	TB	1/11/24
RPEQ / SIGNATURE (IF REQUIRED)		
CPESC 6374		

PROJECT		
DARWIN SHIP LIFT		
DRAWING TITLE		
WET SEASON 2024-2025 ESCP CONTROLS		
PROJECT No	DRAWING No	REVISION
22-0063	D04	B



**DIVERSION BUND / DRAIN SIZING**


DRAIN ID	CATCH AREA (HA)	ARI	C <sub>ARI</sub>	TIME OF CONC (MINS)	I <sub>ARI</sub>	FLOW - Q (m <sup>3</sup> /s)	LONG. SLOPE (m/m)	BASE WIDTH	SIDE SLOPE 1 (1 in x)	SIDE SLOPE 2 (1 in x)	LINING	MANNING ROUGH COEFF	MAX PERM VEL (m/s)	DESIGN VEL (m/s)	DEPTH OF FLOW (m)	DEPTH WITH F/BOARD (m)	DRAIN TOP WIDTH (m)	OK / NOT OK
Diversion Bund	2	5	0.665	10	161	0.59	0.01	-	1	50	Vital HR - L/m2	0.02	1.5	0.92	0.16	0.31	-	OK
Diversion Drain	2	5	0.665	10	161	0.59	0.01	1	1	1	Vital HR - 2L/m2	0.02	2.5	1.69	0.28	0.43	1.85	OK
HR Table Drain	1	2	0.665	10	142	0.26	0.03	0.5	1	1	Vital HR - 2L/m2	0.02	2.5	2.12	0.18	0.33	1.16	OK

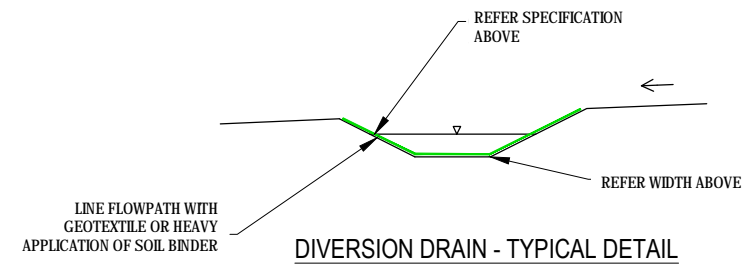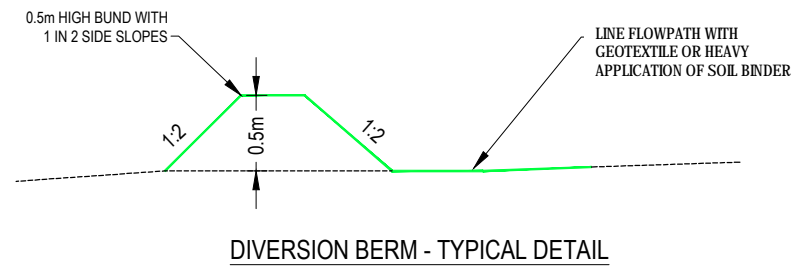

REVISION	DESCRIPTION	APPROVED BY	DATE
B	UPDATED FOLLOWING NT GOV REVIEW	TB	20/11/24
A	ORIGINAL ISSUE	TB	1/11/24



A3

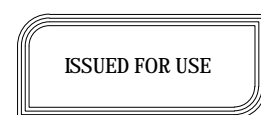


COPYRIGHT ©  
TOPO GROUP PTY LTD  
THIS DOCUMENT MAY NOT BE COPIED OR TRANSMITTED IN ANY FORM OR BY ANY MEANS IN PART OR IN WHOLE WITHOUT THE WRITTEN CONSENT OF TOPO GROUP PTY LTD.

CLIENT CLOUGH BMD JV		
DRAWN TB	DESIGNED TB	DATE 1/11/24
RPEQ / SIGNATURE (IF REQUIRED) <i>[Signature]</i>		
CPESC 6374		

PROJECT DARWIN SHIP LIFT		
DRAWING TITLE WET SEASON 2024-2025 ESCP CALCULATIONS AND STANDARD DETAILS		
PROJECT No 22-0063	DRAWING No D05	REVISION B



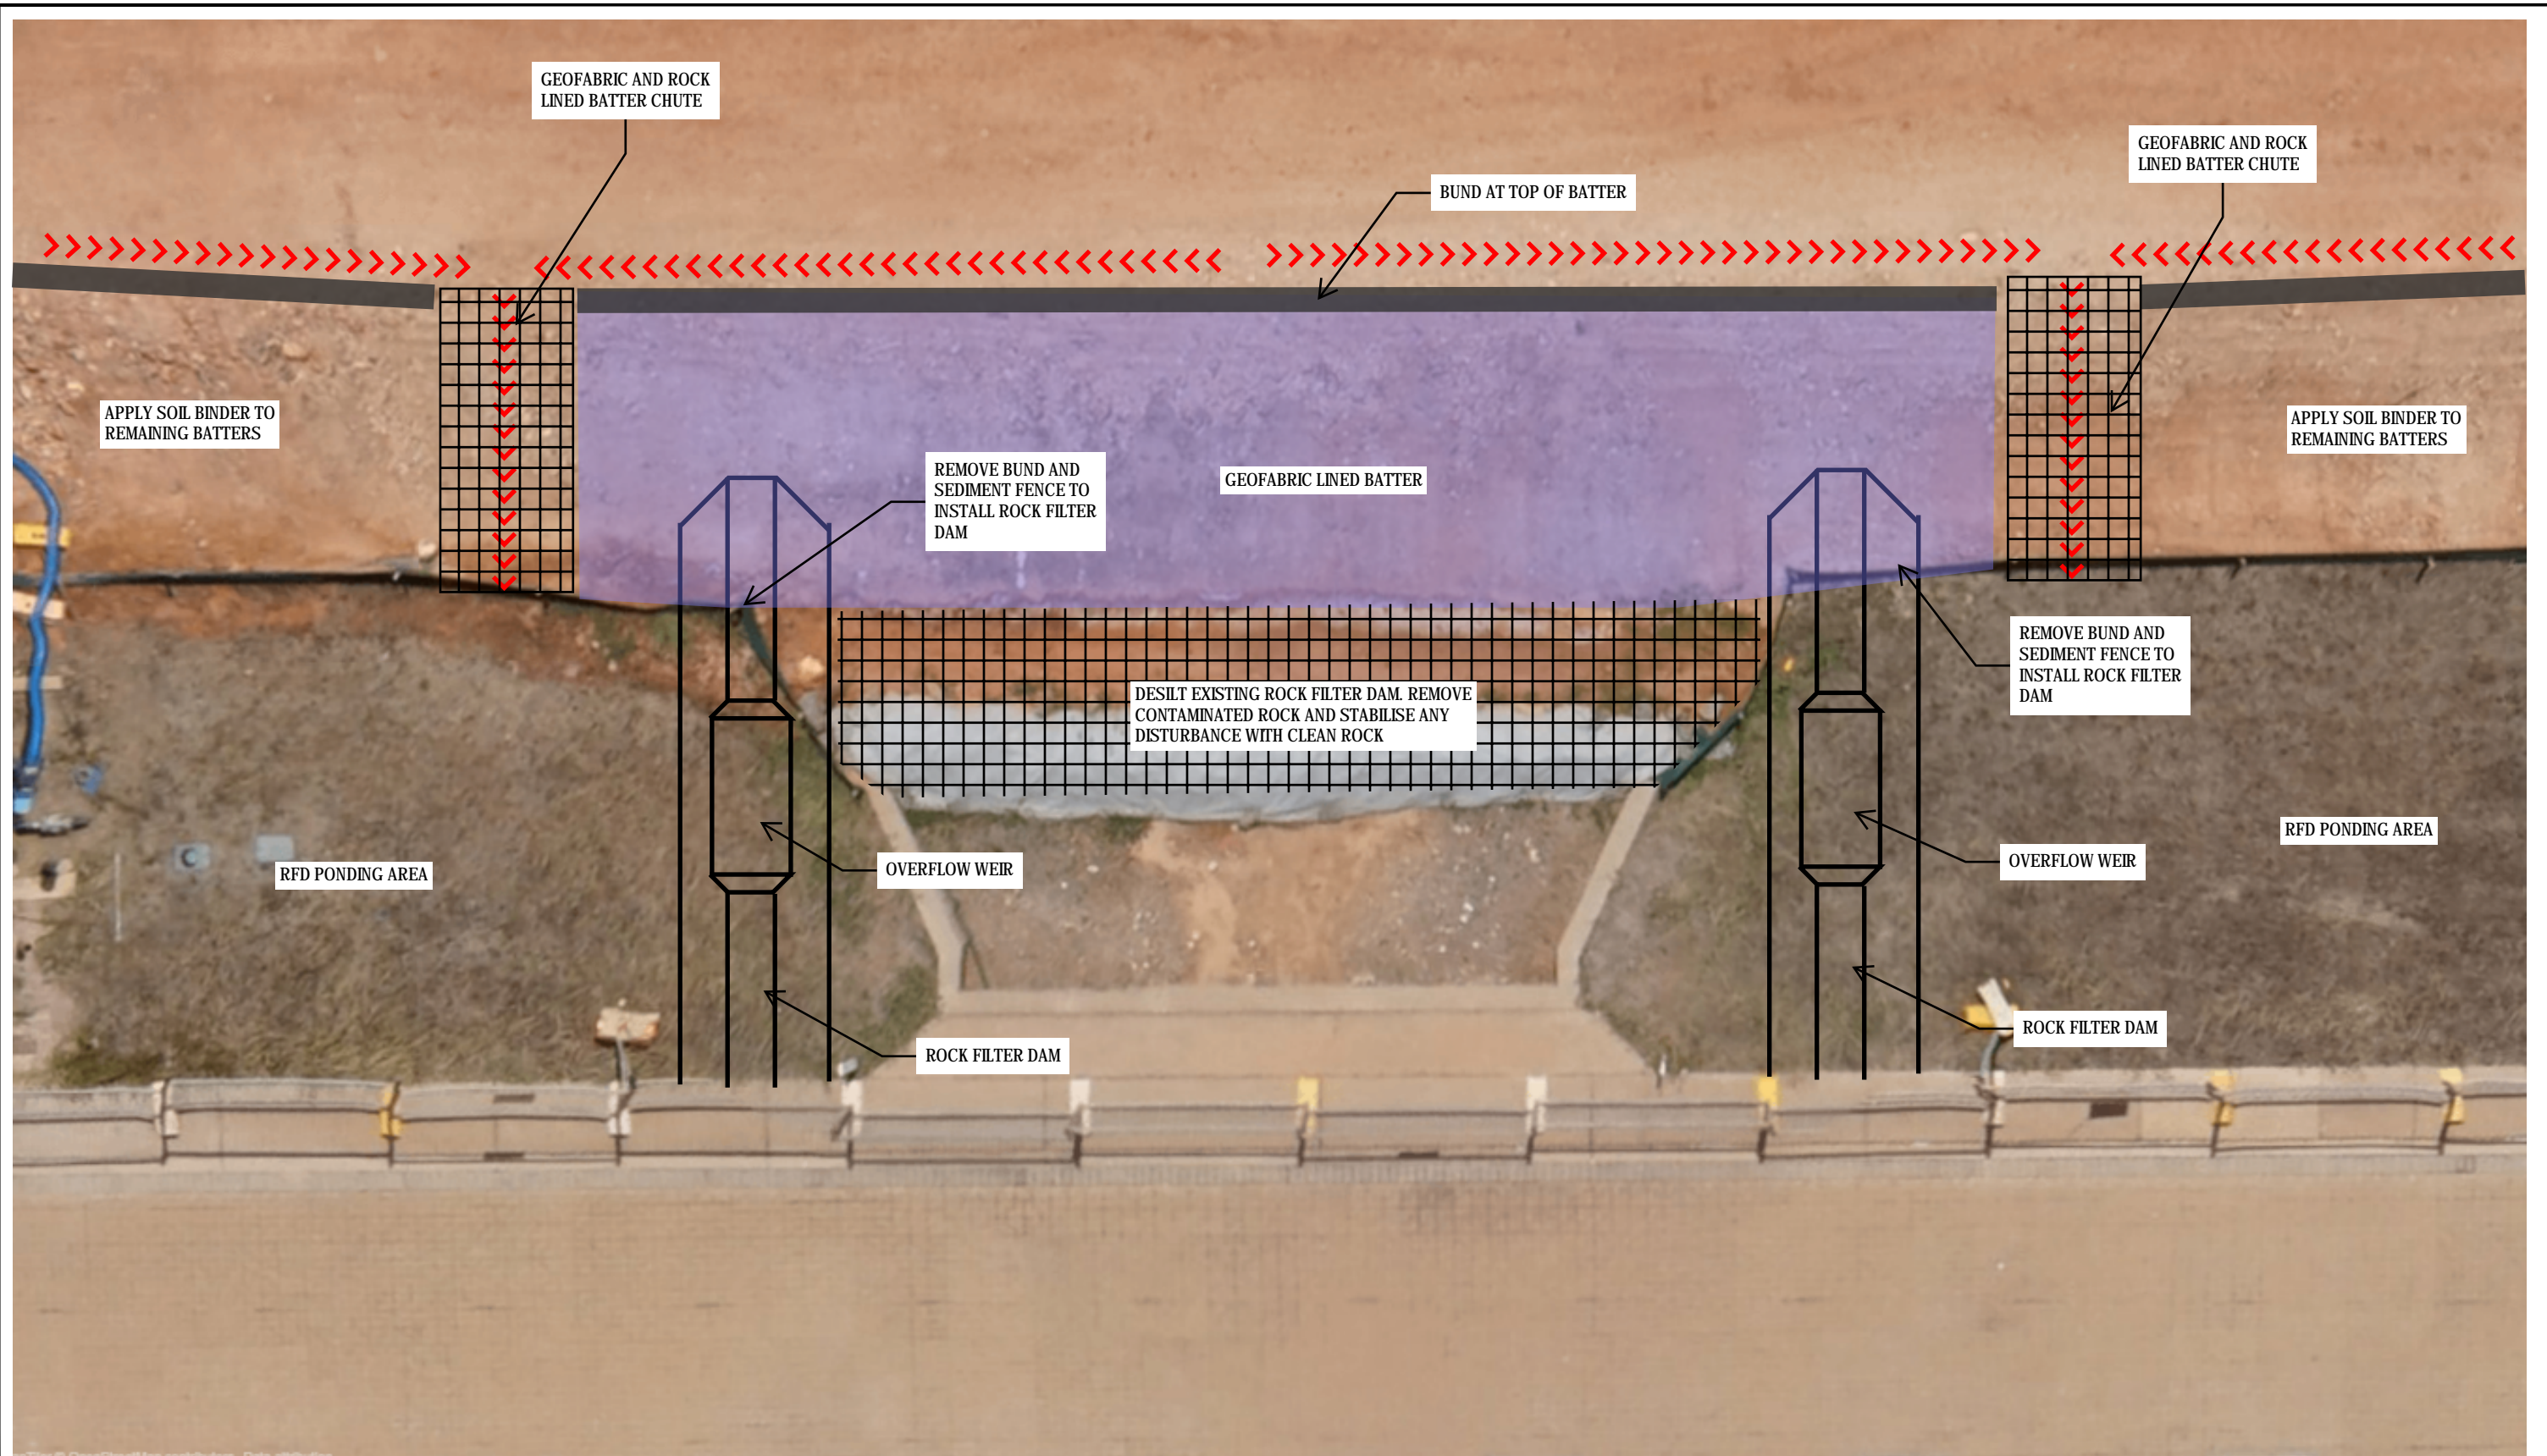

REVISION	DESCRIPTION	APPROVED BY	DATE
B	UPDATED FOLLOWING NT GOV REVIEW	TB	20/11/24
A	ORIGINAL ISSUE	TB	1/11/24

NORTH

A3

ISSUED FOR USE


COPYRIGHT ©  
TOPO GROUP PTY LTD

THIS DOCUMENT MAY NOT BE COPIED OR TRANSMITTED IN ANY FORM OR BY ANY MEANS IN PART OR IN WHOLE WITHOUT THE WRITTEN CONSENT OF TOPO GROUP PTY LTD.


CLIENT <b>CLOUGH BMD JV</b>		
DRAWN <b>TB</b>	DESIGNED <b>TB</b>	DATE <b>1/11/24</b>
RPEQ / SIGNATURE (IF REQUIRED) <i>[Signature]</i>		
CPESC 6374		

PROJECT <b>DARWIN SHIP LIFT</b>		
DRAWING TITLE <b>WET SEASON 2024-2025 ESCP CALCULATIONS AND STANDARD DETAILS</b>		
PROJECT No <b>22-0063</b>	DRAWING No <b>D06</b>	REVISION <b>B</b>



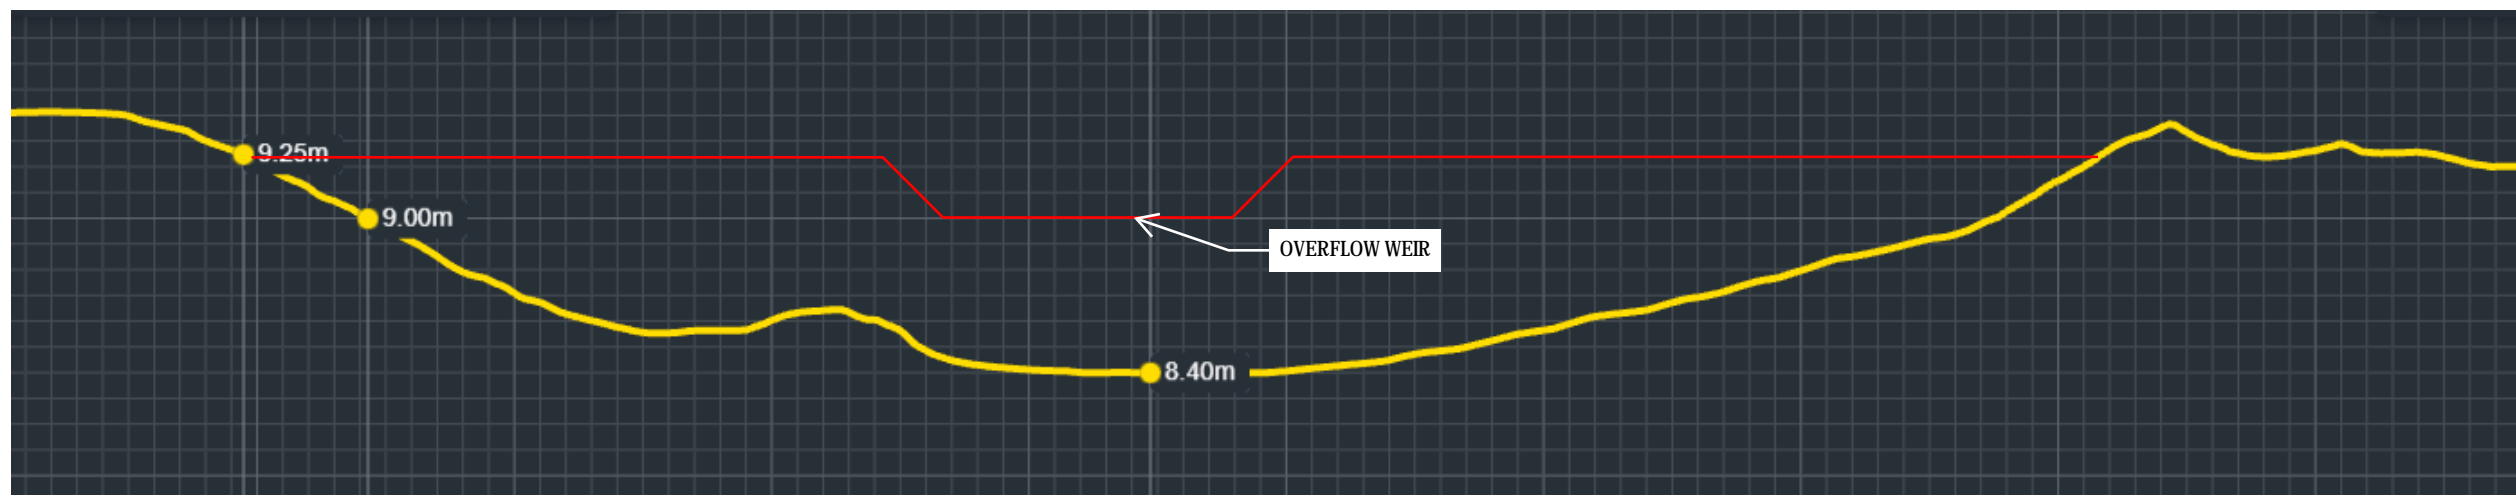


ROCK FILTER DAM (CROSS SECTION)

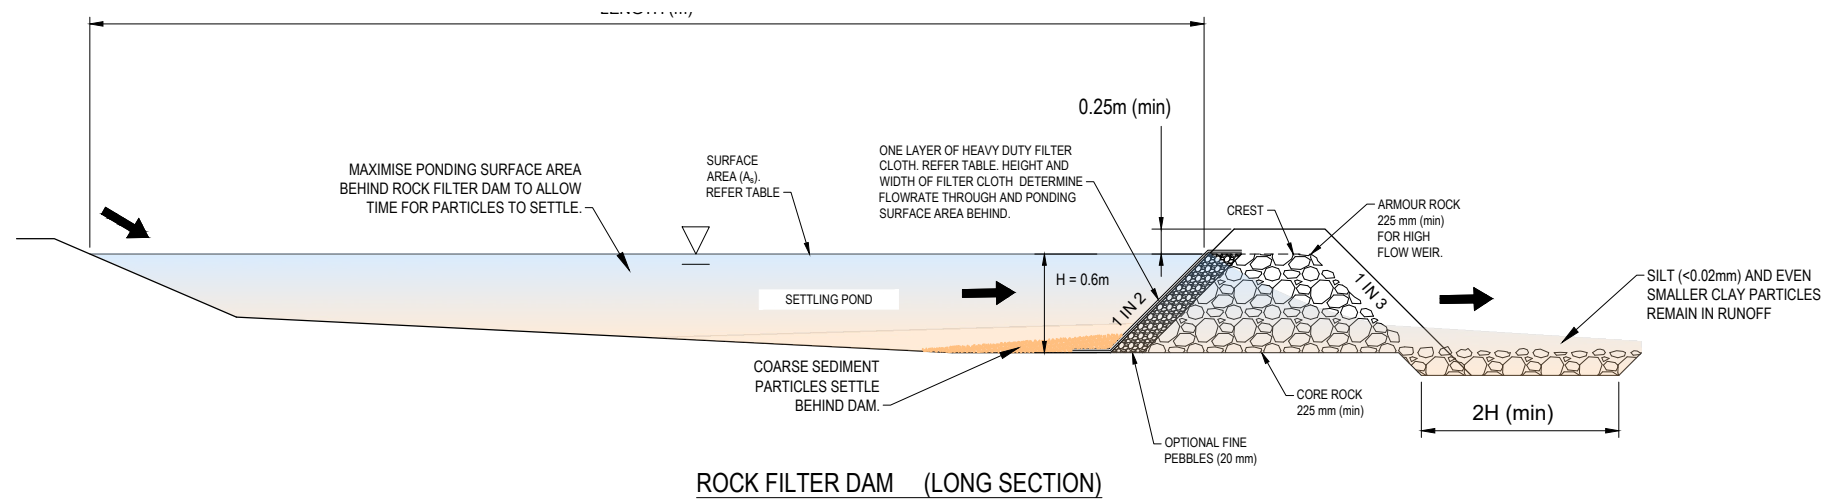

ROCK FILTER DAM (LONG SECTION)

EXAMPLE

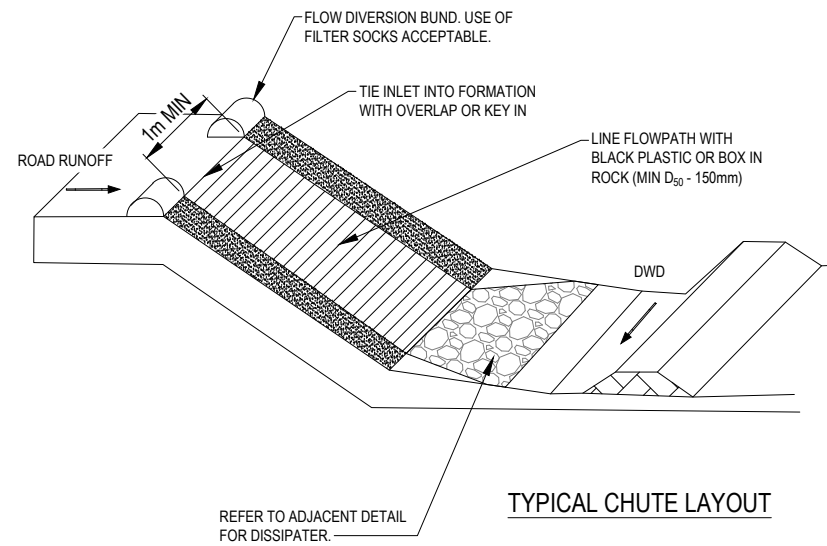

TYPICAL CHUTE LAYOUT



REVISION	DESCRIPTION	APPROVED BY	DATE
B	UPDATED FOLLOWING NT GOV REVIEW	TB	20/11/24
A	ORIGINAL ISSUE	TB	1/11/24

NORTH

A3

ISSUED FOR USE

COPYRIGHT ©  
TOPO GROUP PTY LTD

THIS DOCUMENT MAY NOT BE COPIED OR TRANSMITTED IN ANY FORM OR BY ANY MEANS IN PART OR IN WHOLE WITHOUT THE WRITTEN CONSENT OF TOPO GROUP PTY LTD.

CLIENT CLOUGH BMD JV		
DRAWN TB	DESIGNED TB	DATE 1/11/24
RPEQ / SIGNATURE (IF REQUIRED) 		
CPESC 6374		

PROJECT DARWIN SHIP LIFT		
DRAWING TITLE WET SEASON 2024-2025 ESCP CALCULATIONS AND STANDARD DETAILS		
PROJECT No 22-0063	DRAWING No D07	REVISION B